


NICCOLO WERNER CASEWIT AIA  
ARCHITECT  
ENVIRONMENTAL PRODUCTIONS  
NICCOLO@ENVIRONMENTALPRODUCTIONS.COM  
DIR 303 · 570 · 8118  
PH/FAX 303 · 935 · 0277  
355 LOWELL BLVD.  
DENVER, COLORADO 80219 USA

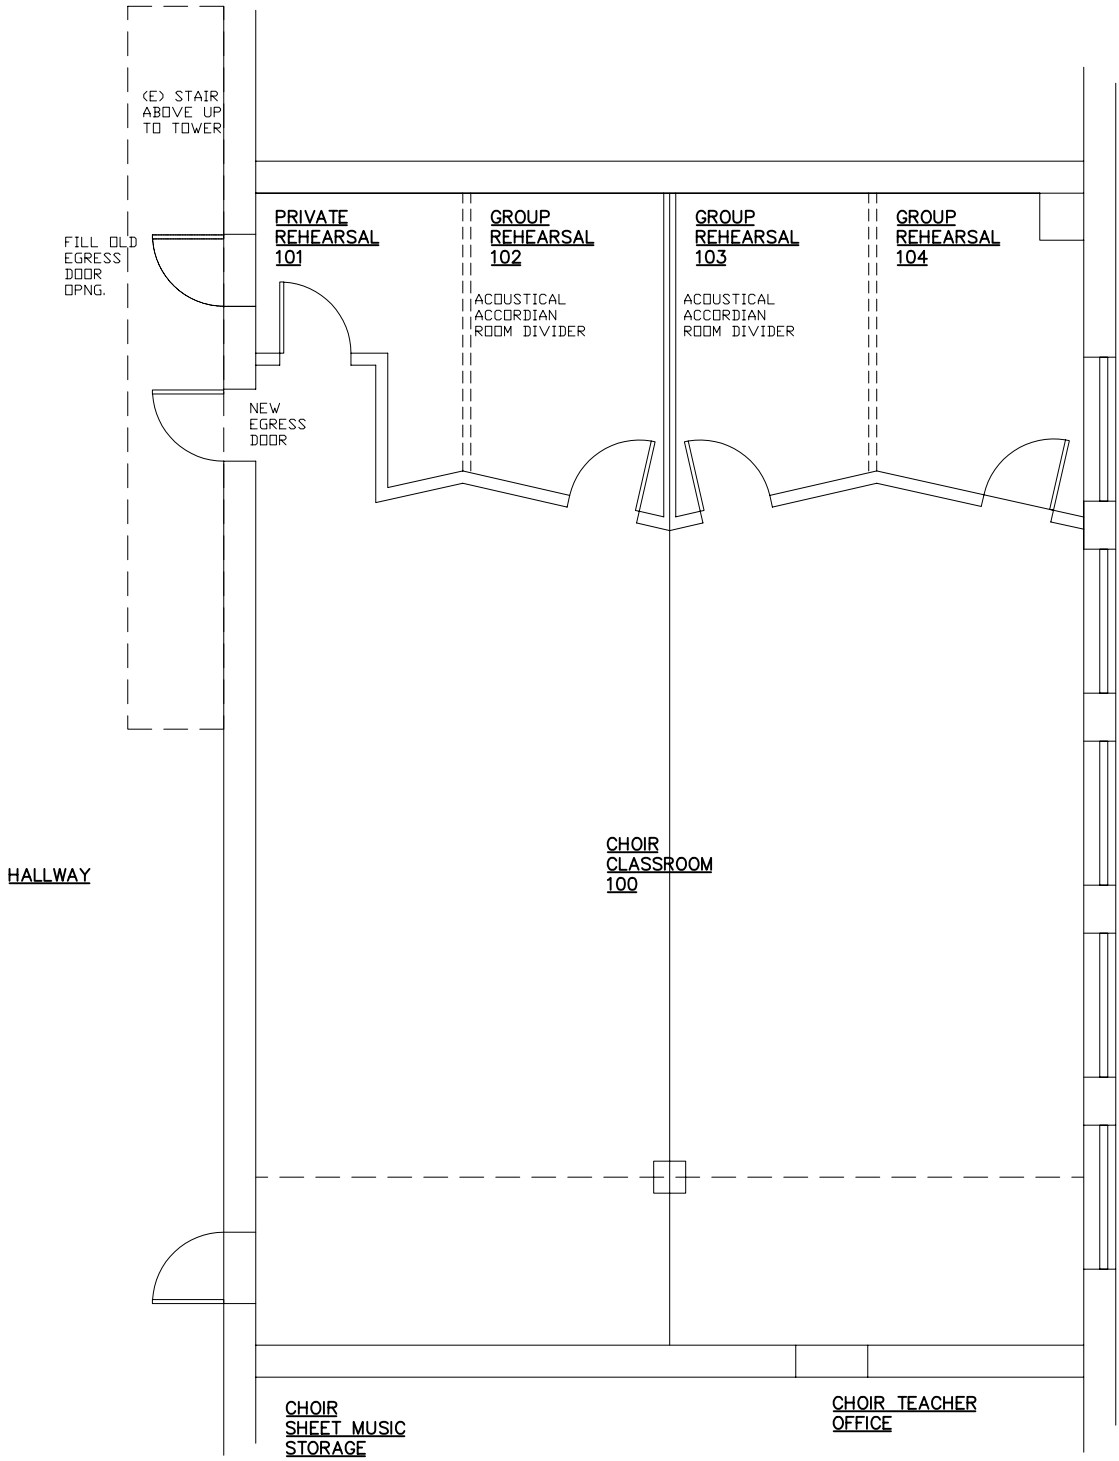

1

EAST HIGH SCHOOL CHOIR ROOM CONCEPT FLOOR PLAN

